


MODEL SUITE FLOOR-PLAN

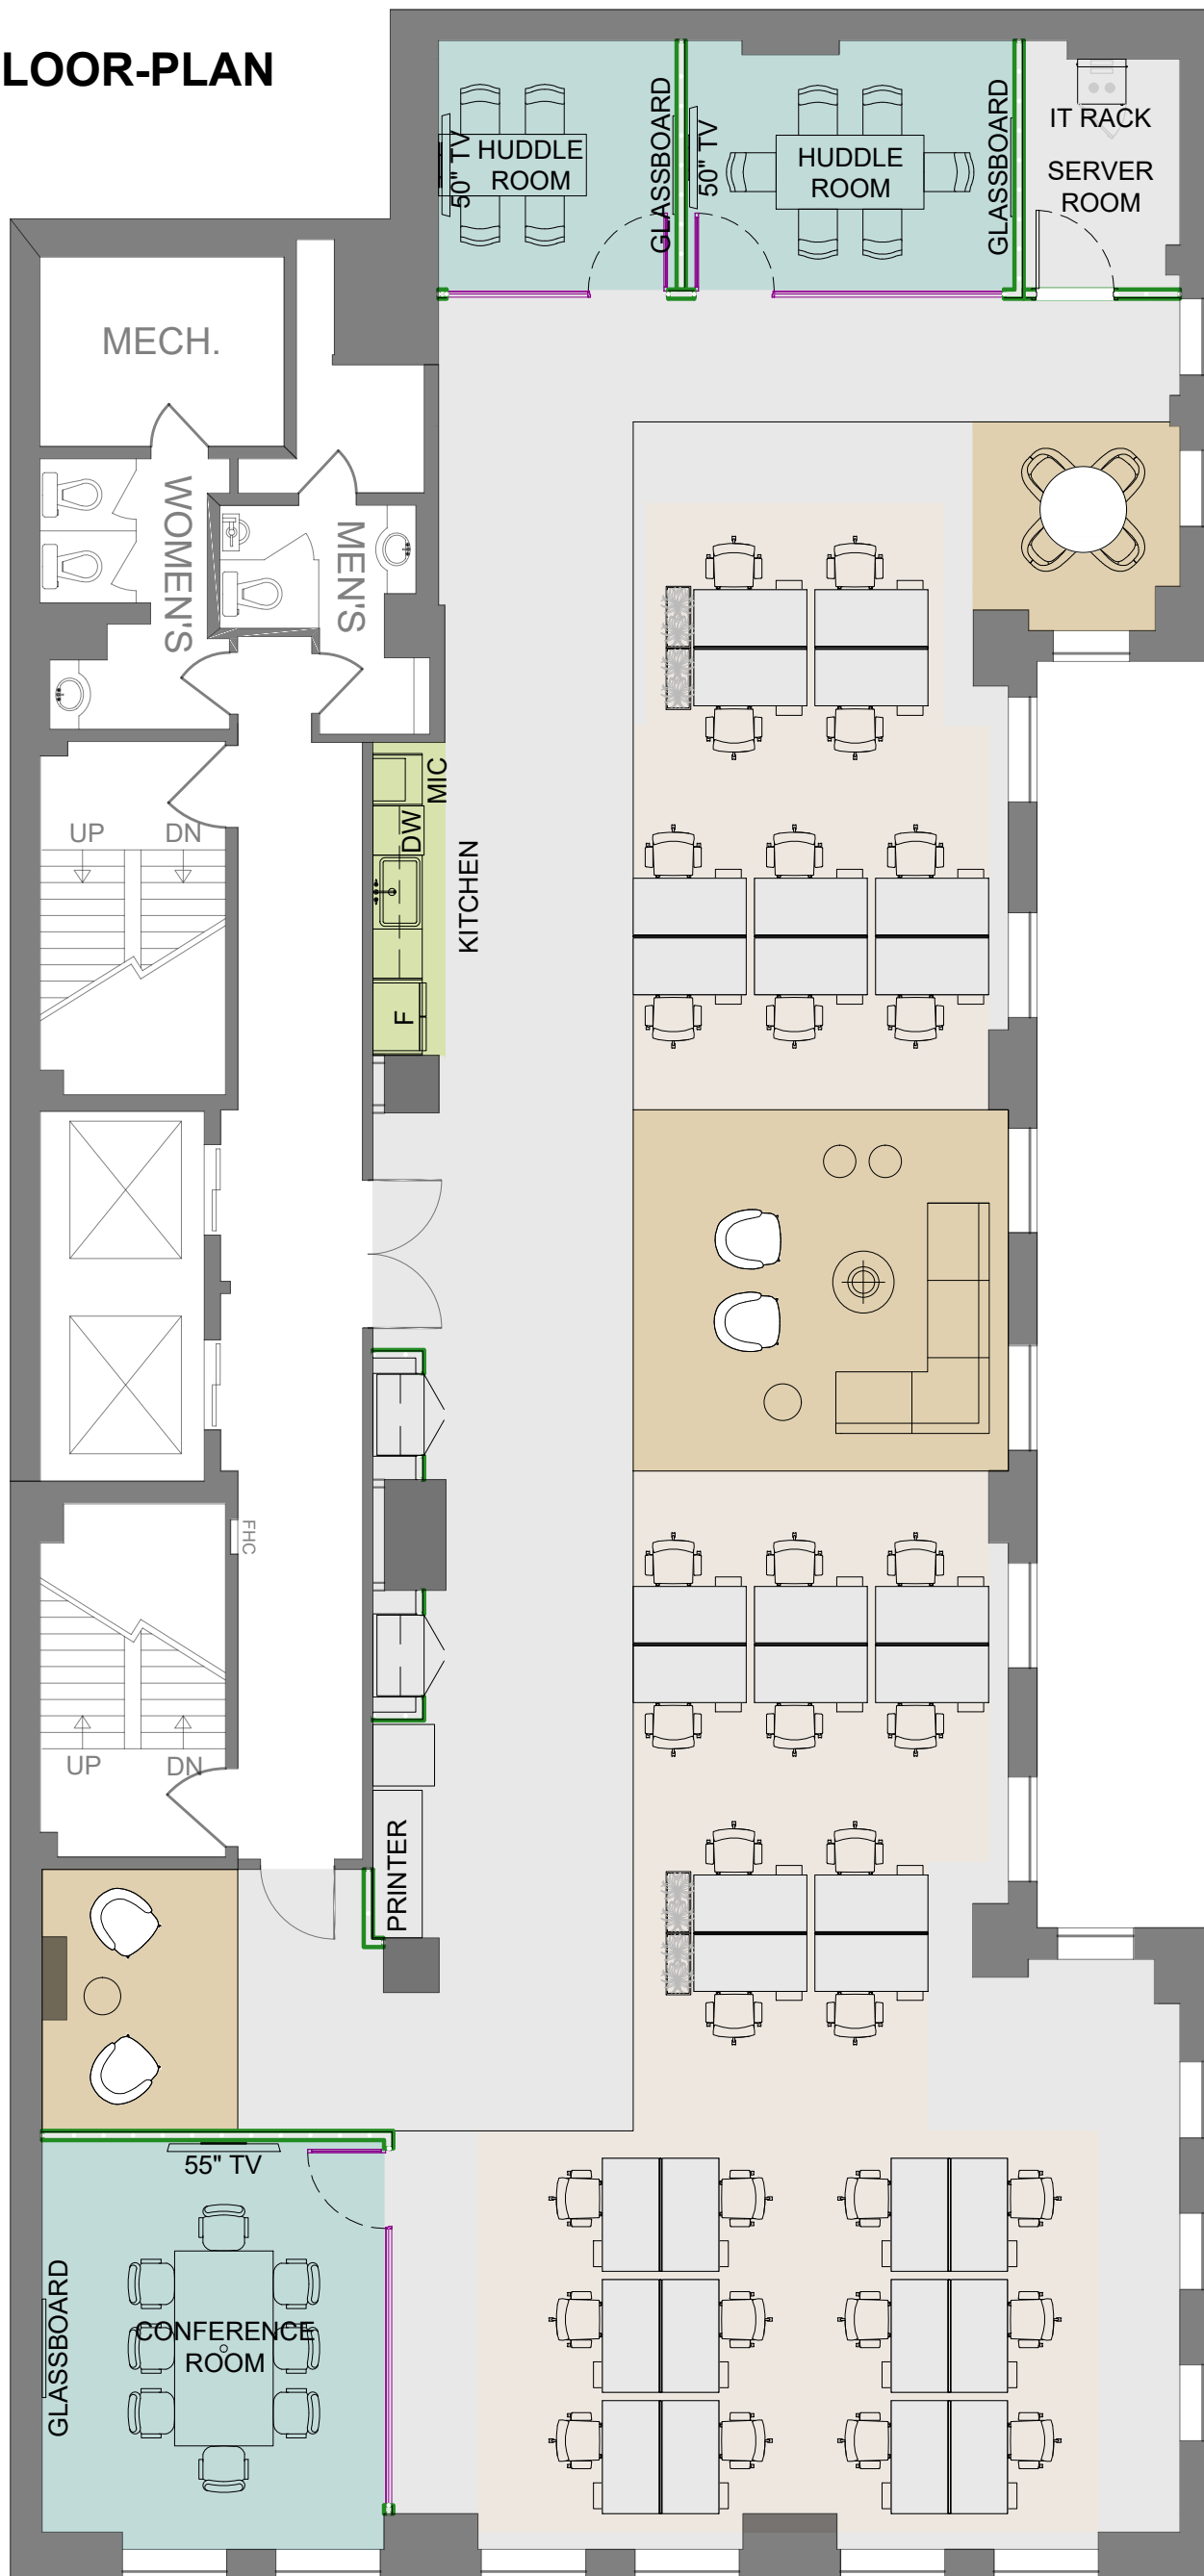

- RECEPTION
- MEETING
- OPEN COLLAB.
- CAFE
- WORKSTATIONS
- OFFICE
- MULTI-PURPOSE

WALL LEGEND

- DEMISING WALL
- EXISTING WALL
- NEW WALL
- NEW GLAZING



CLEARSPACE OFFICES INC.

CLIENT:
DREAM

PROJECT NO.:
[0428]

PROJECT ADDRESS:
**350 BAY STREET, SUITE 300,
TORONTO, ON**

SHEET NAME:
TEST FIT


SCALE: N.T.S.

ISSUED DATE: 2022-04-18

DRAWN BY: BA

CHECKED BY: EZ

SHEET NO.:

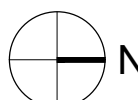

R02